


PROJECT: RCF L15P200AK SUB

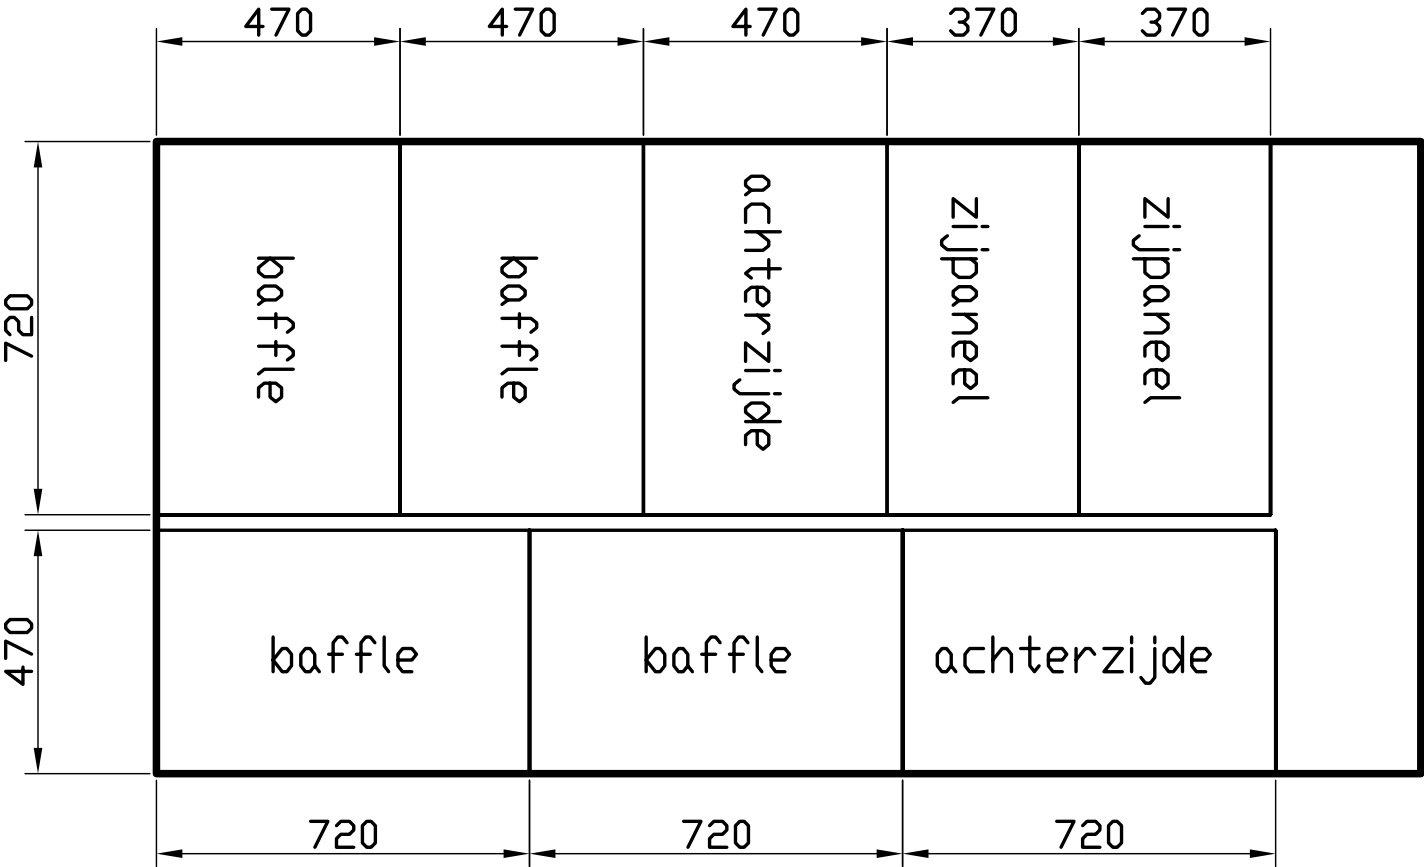

MDF 1440 x 1220 x 22

MATEN IN mm

A3	ZAAGPLAN 1	
SCHAAL: 1:10	SHT, 3.1	ONTWERP: AMANDA, DATE: 03-09-2008