


PROJECT: RCF L15P200AK SUB

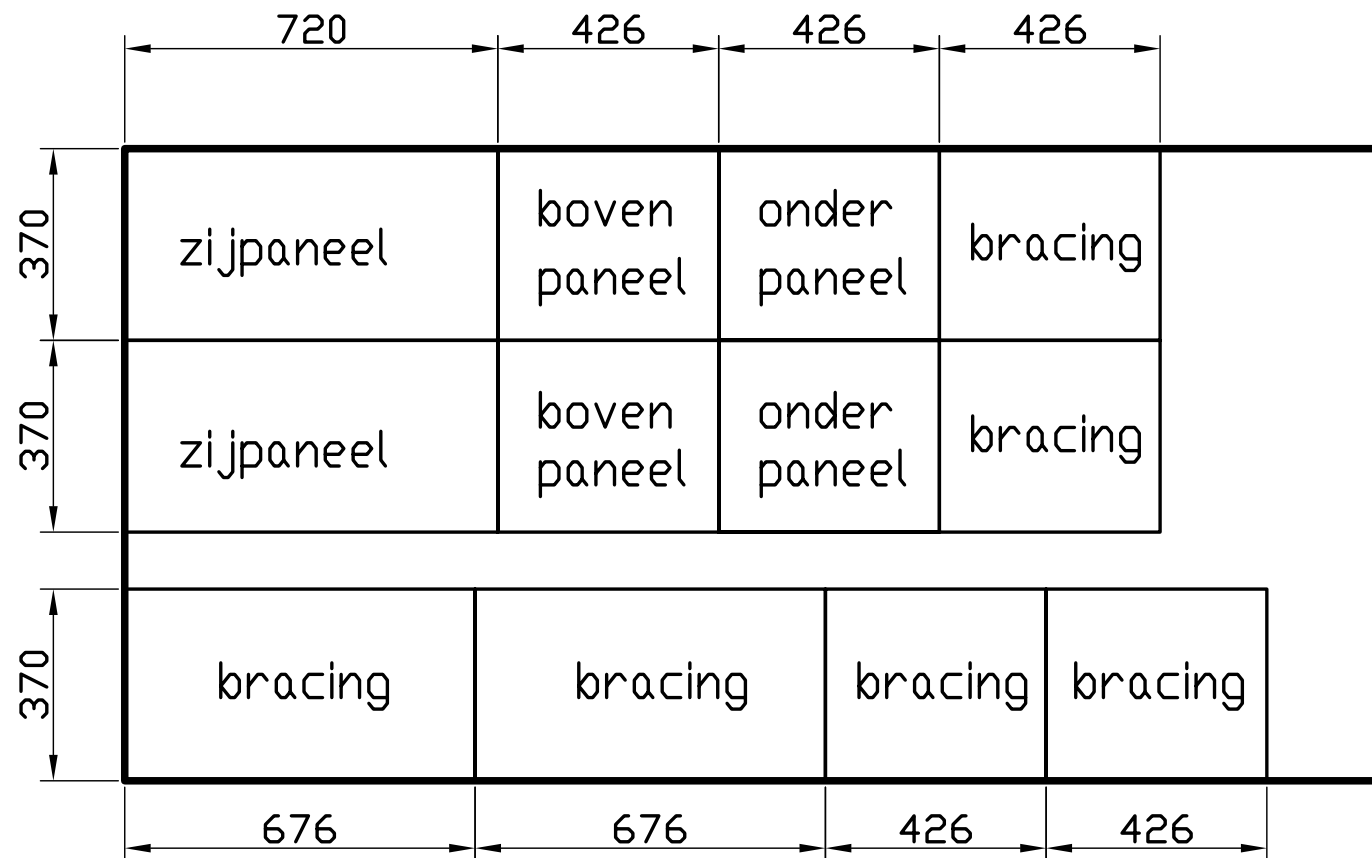

MDF 1440 x 1220 x 22

MATEN IN mm

A3

ZAAGPLAN 2

SCHAAL: 1:10

SHT. 3.2

ONTWERP: AMANDA, DATE: 03-09-2008